
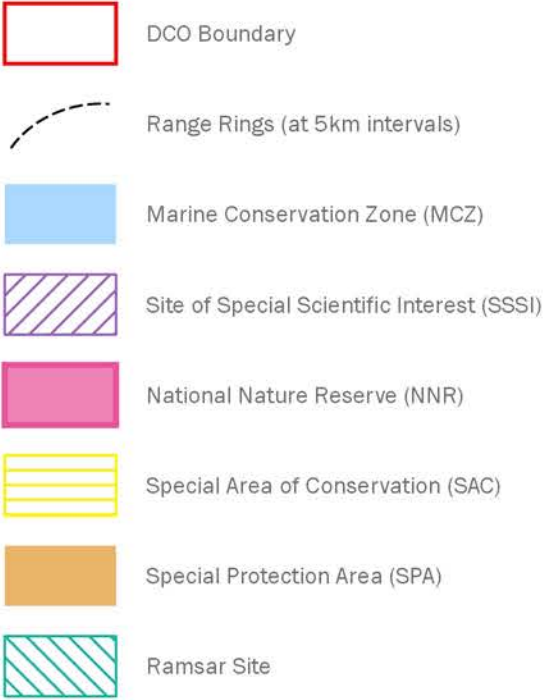


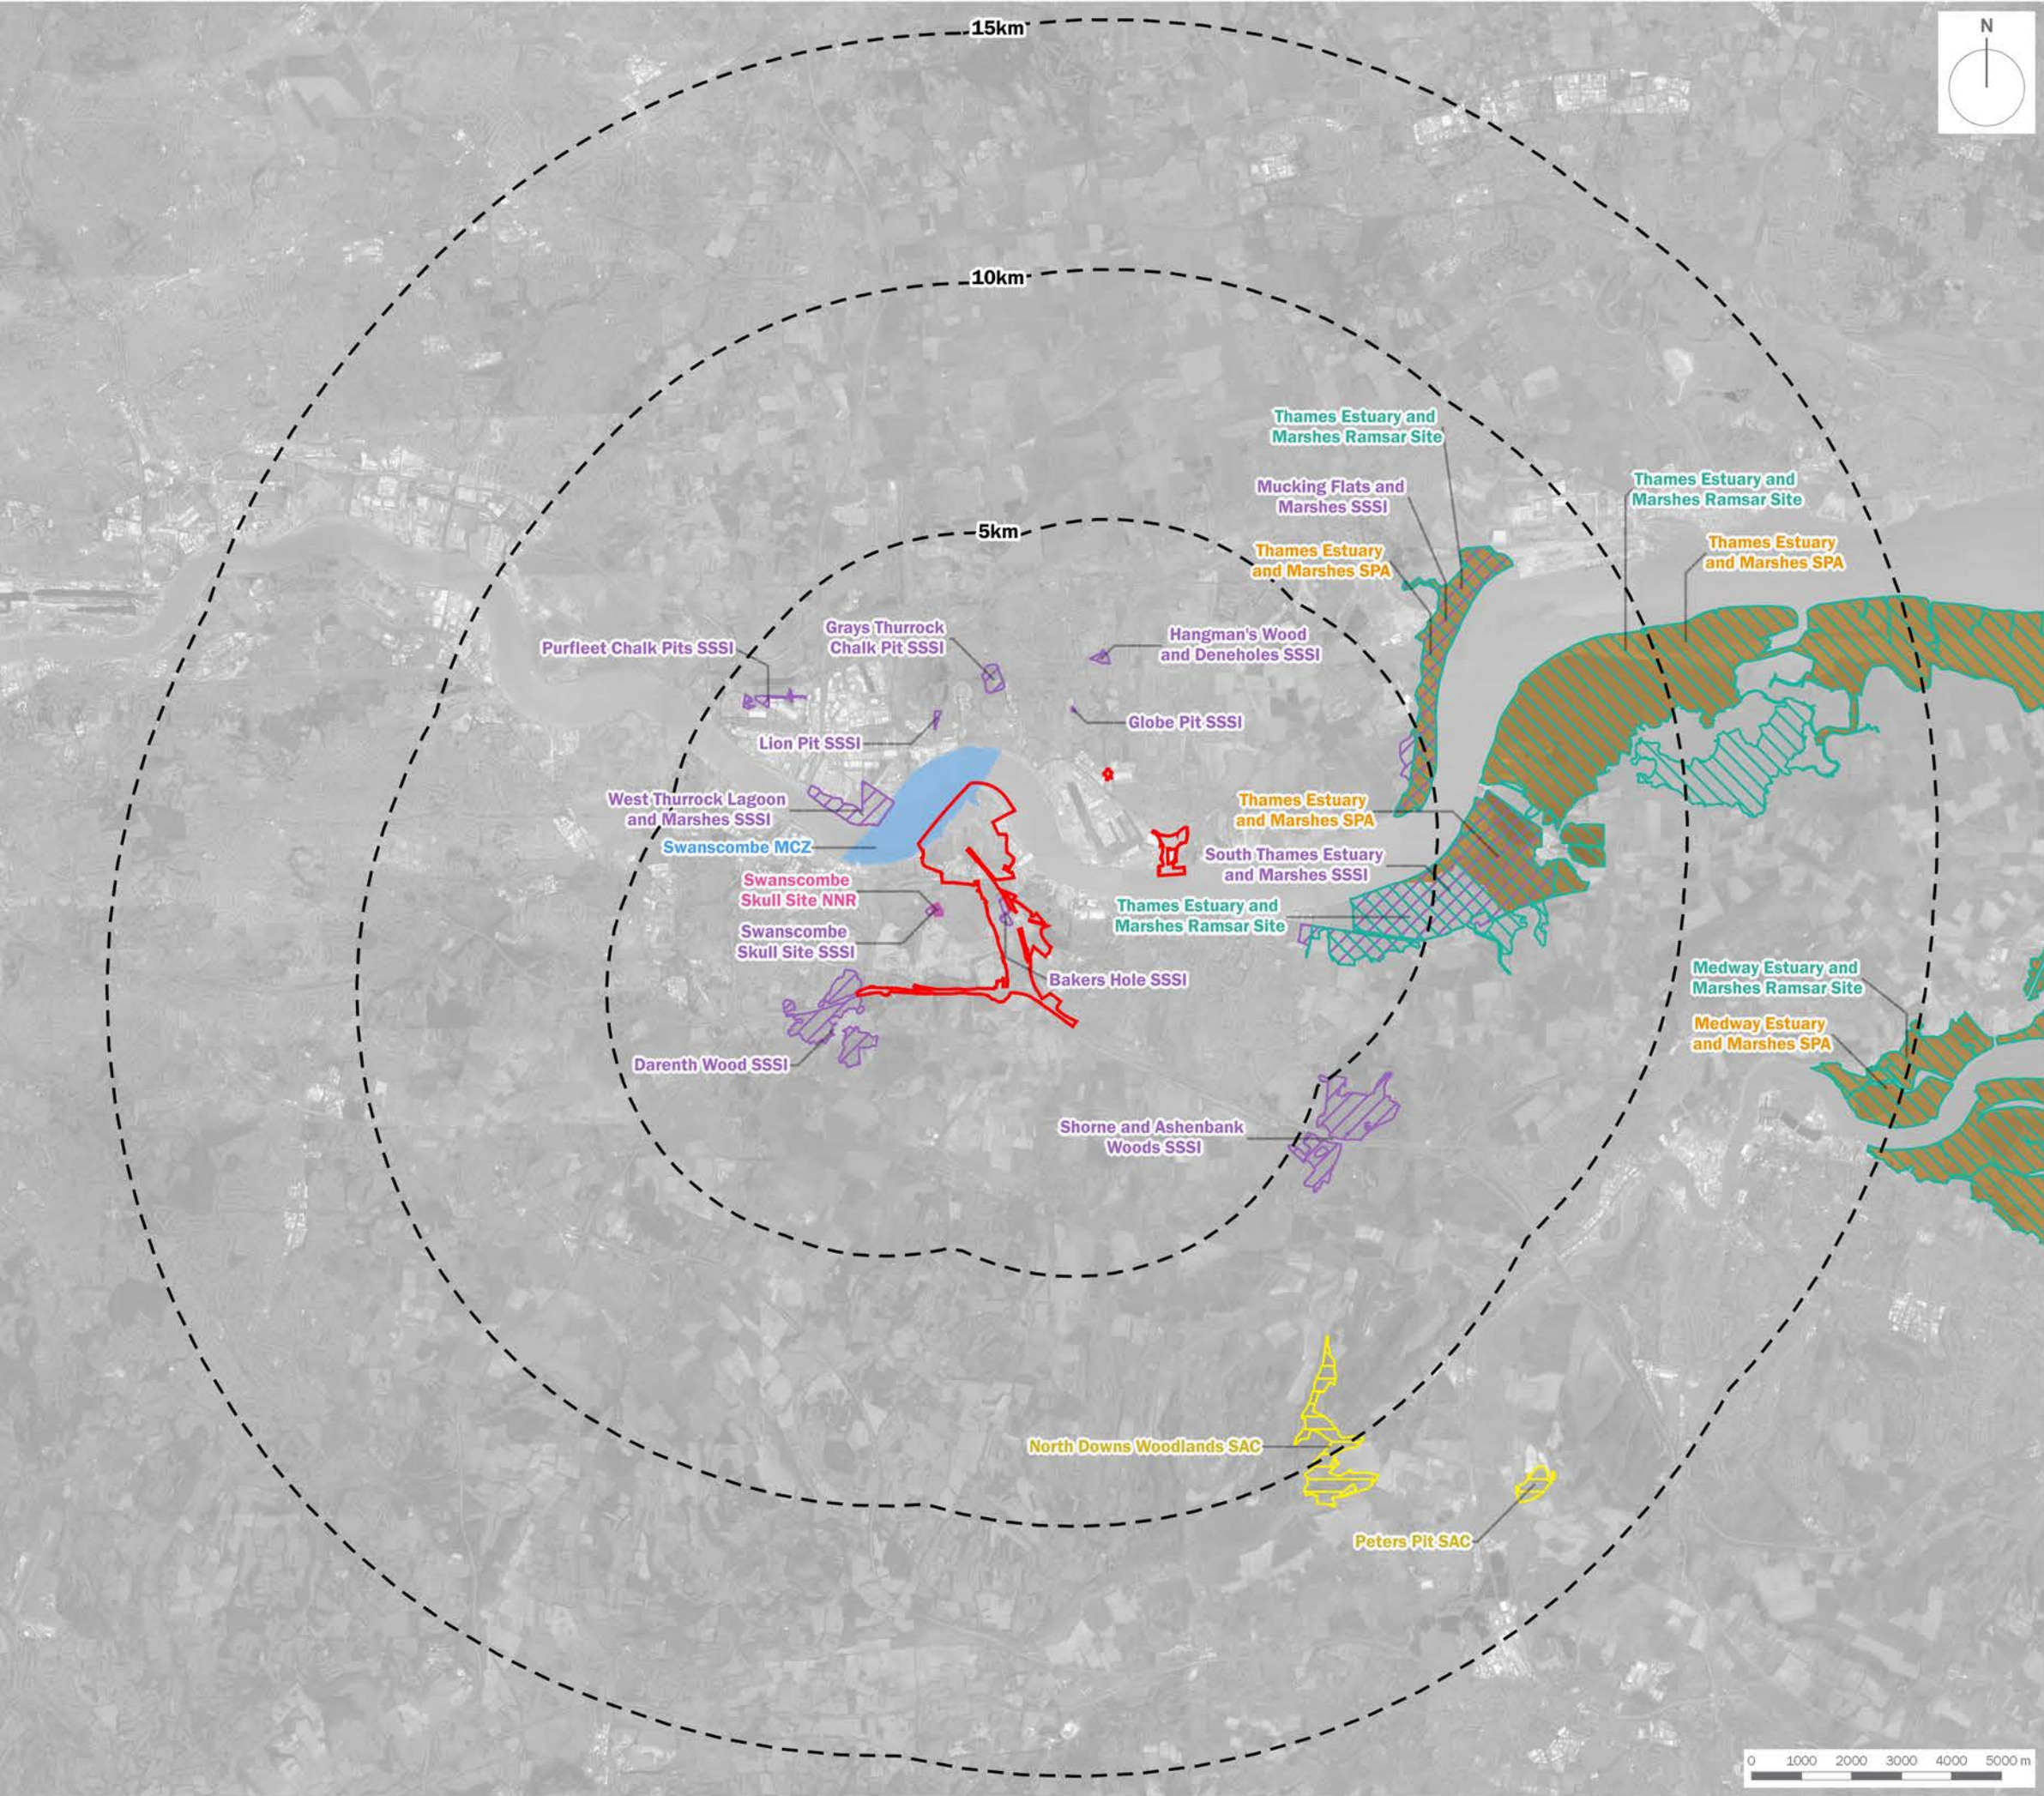

client	The London Resort Company Holdings Ltd		
project title	The London Resort		
drawing title	Figure 12.2 Statutory Designations Plan		
date	23 JULY 2020	drawn by	GY
drawing number	edp5988_d076a	checked	WC
scale	Refer to scale bar @ A3	QA	JTF