




- KEY
- Project Site
 - Fastrack A route
 - Fastrack B route
 - Fastrack A stops
 - Fastrack B stops

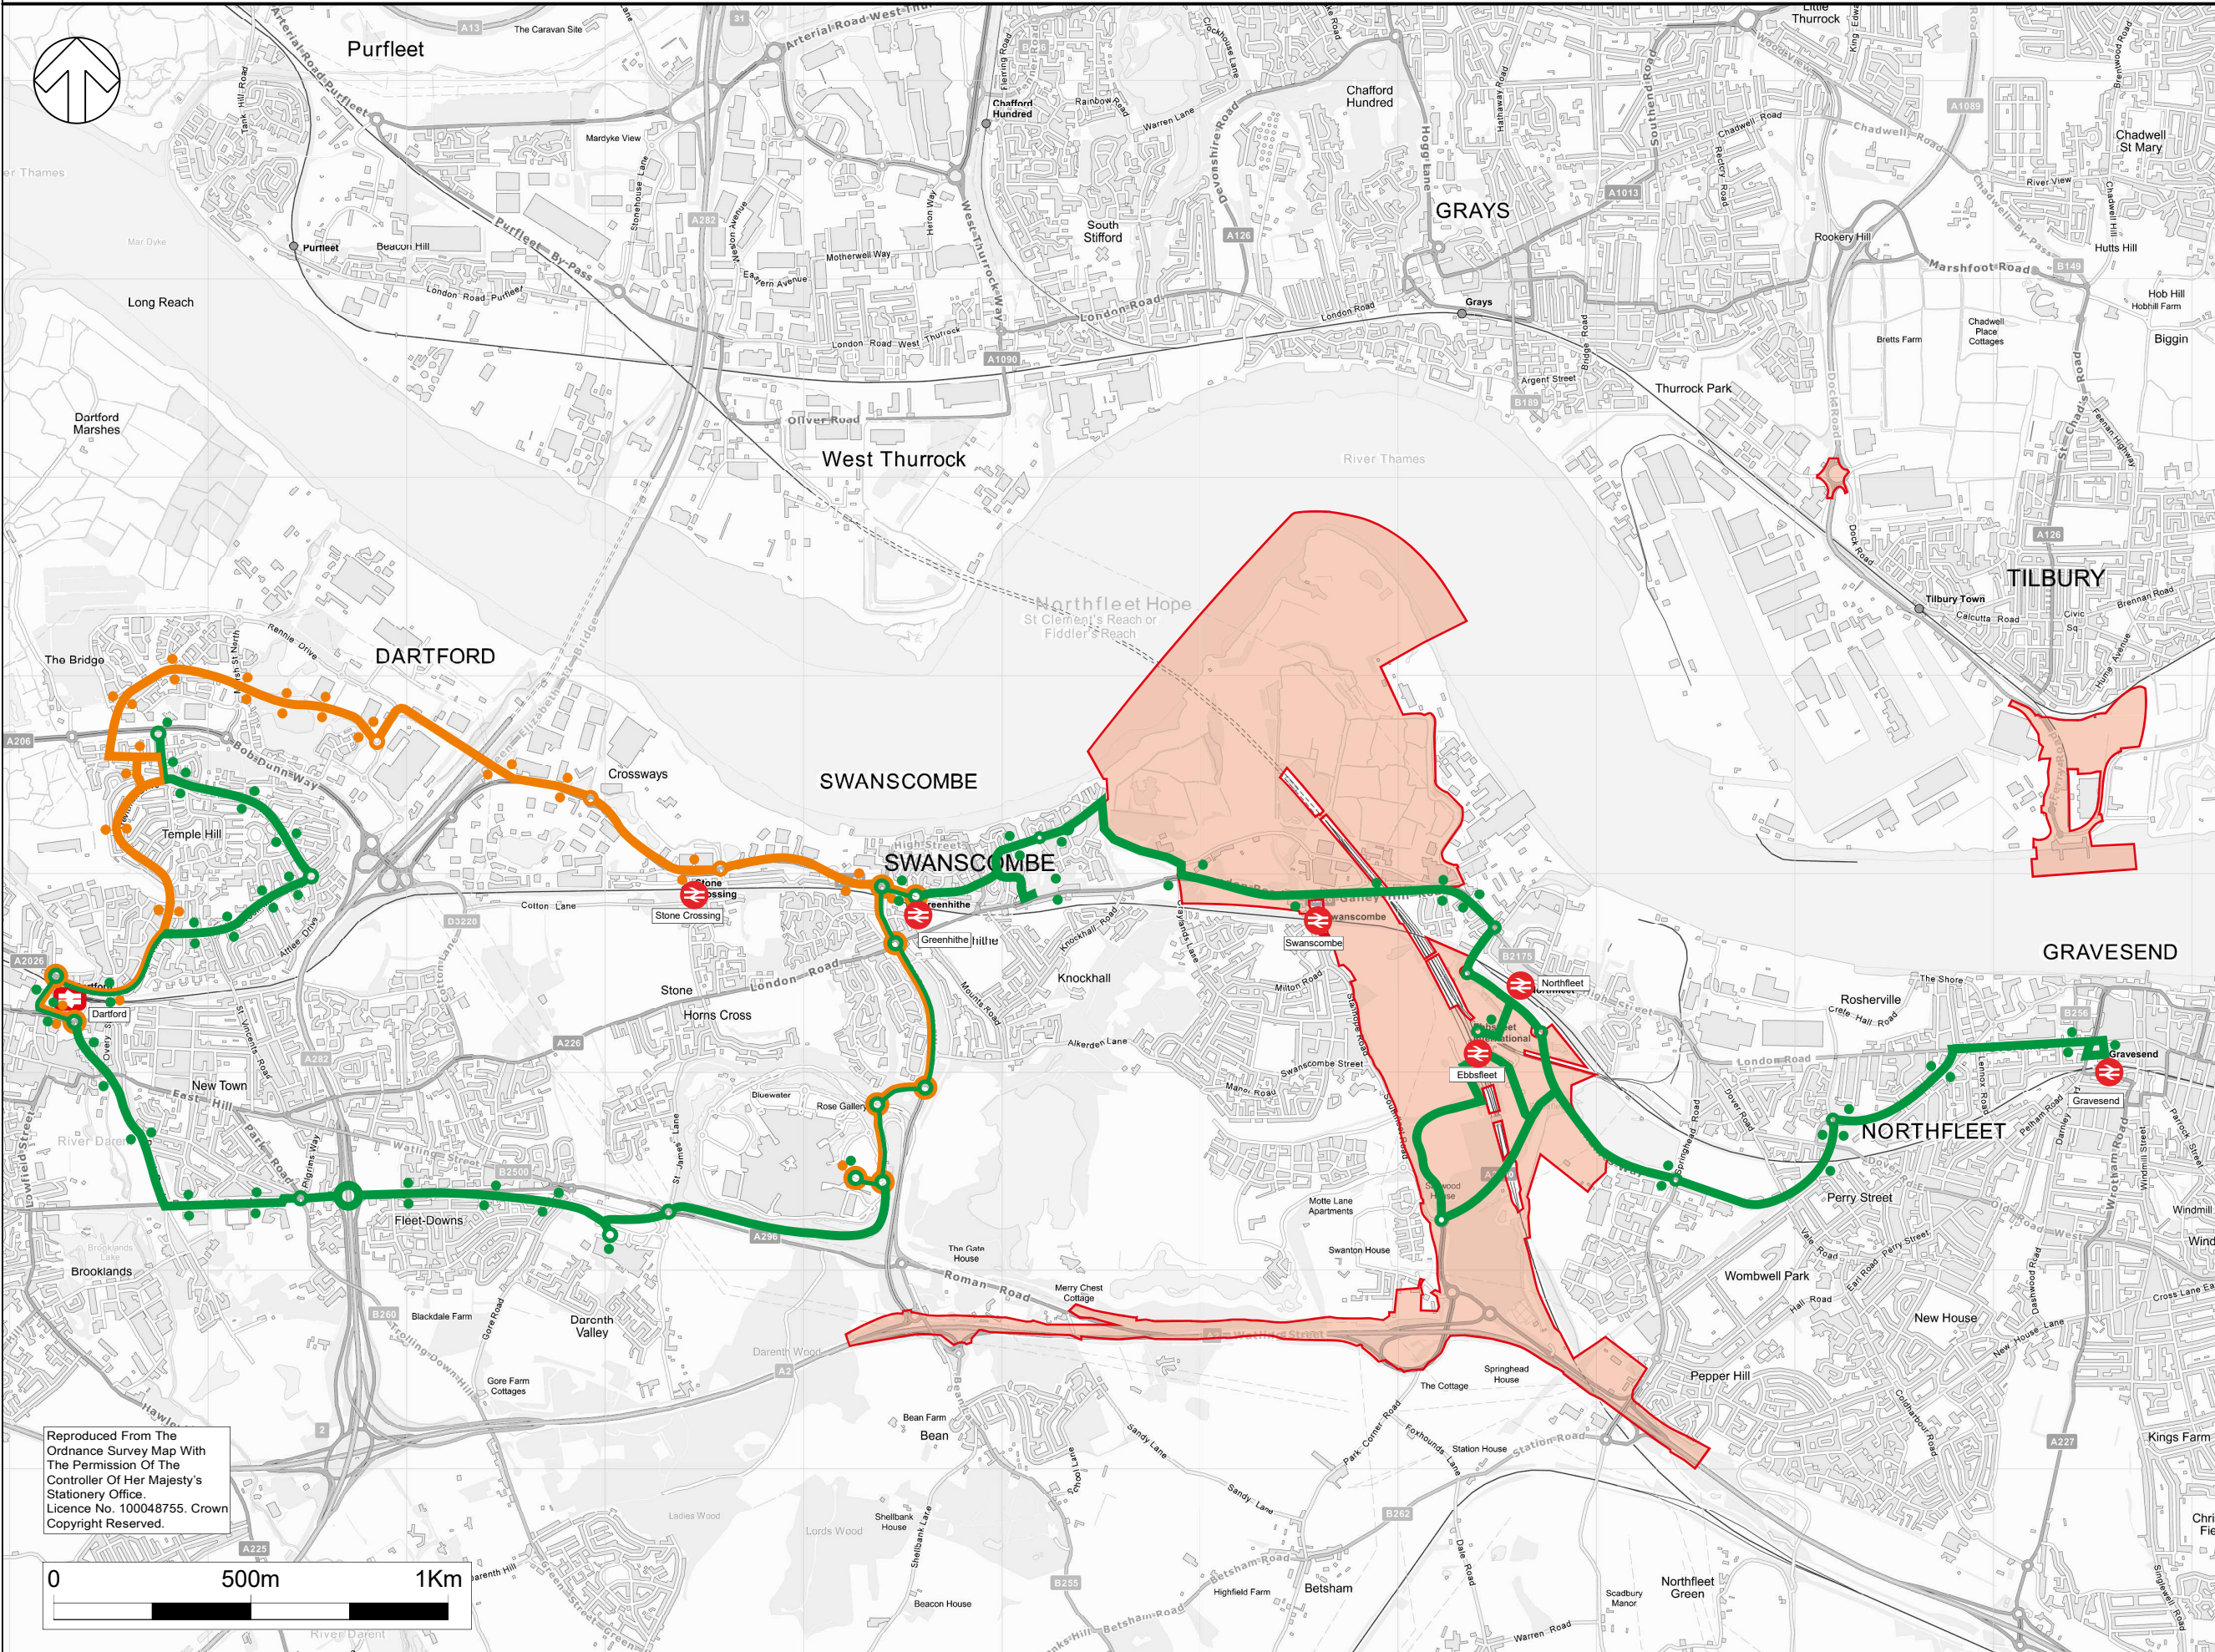

235 St John Street London EC1V 4NG www.aplondon

Project The London Resort Project No.

Disclaimer
Do not scale from this drawing. Check all dimensions on site before fabrication or setting out. This document is copyright and may not be reproduced without permission of the owner.

REPRODUCED FROM ORDNANCE SURVEY MAPS, BY PERMISSION OF THE ORDNANCE SURVEY ON BEHALF OF THE CONTROLLER OF HER MAJESTY'S STATIONARY OFFICE. CROWN COPYRIGHT ORDNANCE SURVEY EMAPSITE LICENSE NO.
© CROWN COPYRIGHT AND DATABASE RIGHT 2020
© LOCAL GOVERNMENT INFORMATION HOUSE LIMITED COPYRIGHT AND DATABASE RIGHTS 2020

THE LONDON RESORT DEVELOPMENT CONSENT ORDER

Existing Fastrack Route

Application Number
BC080001

Drawing Reference
Figure 9-15

Scale Sheet Revision

Reproduced From The Ordnance Survey Map With The Permission Of The Controller Of Her Majesty's Stationary Office. Licence No. 100048755. Crown Copyright Reserved.

